

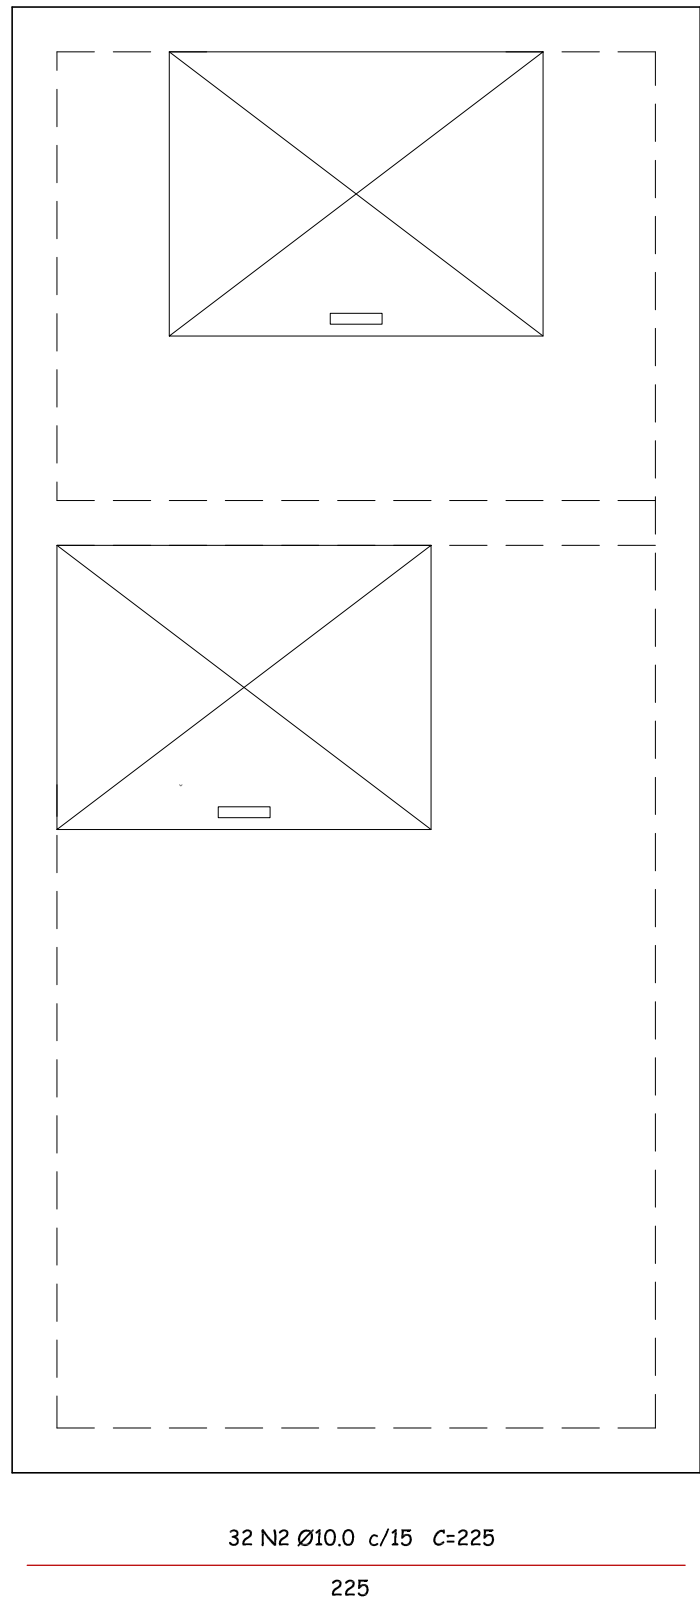
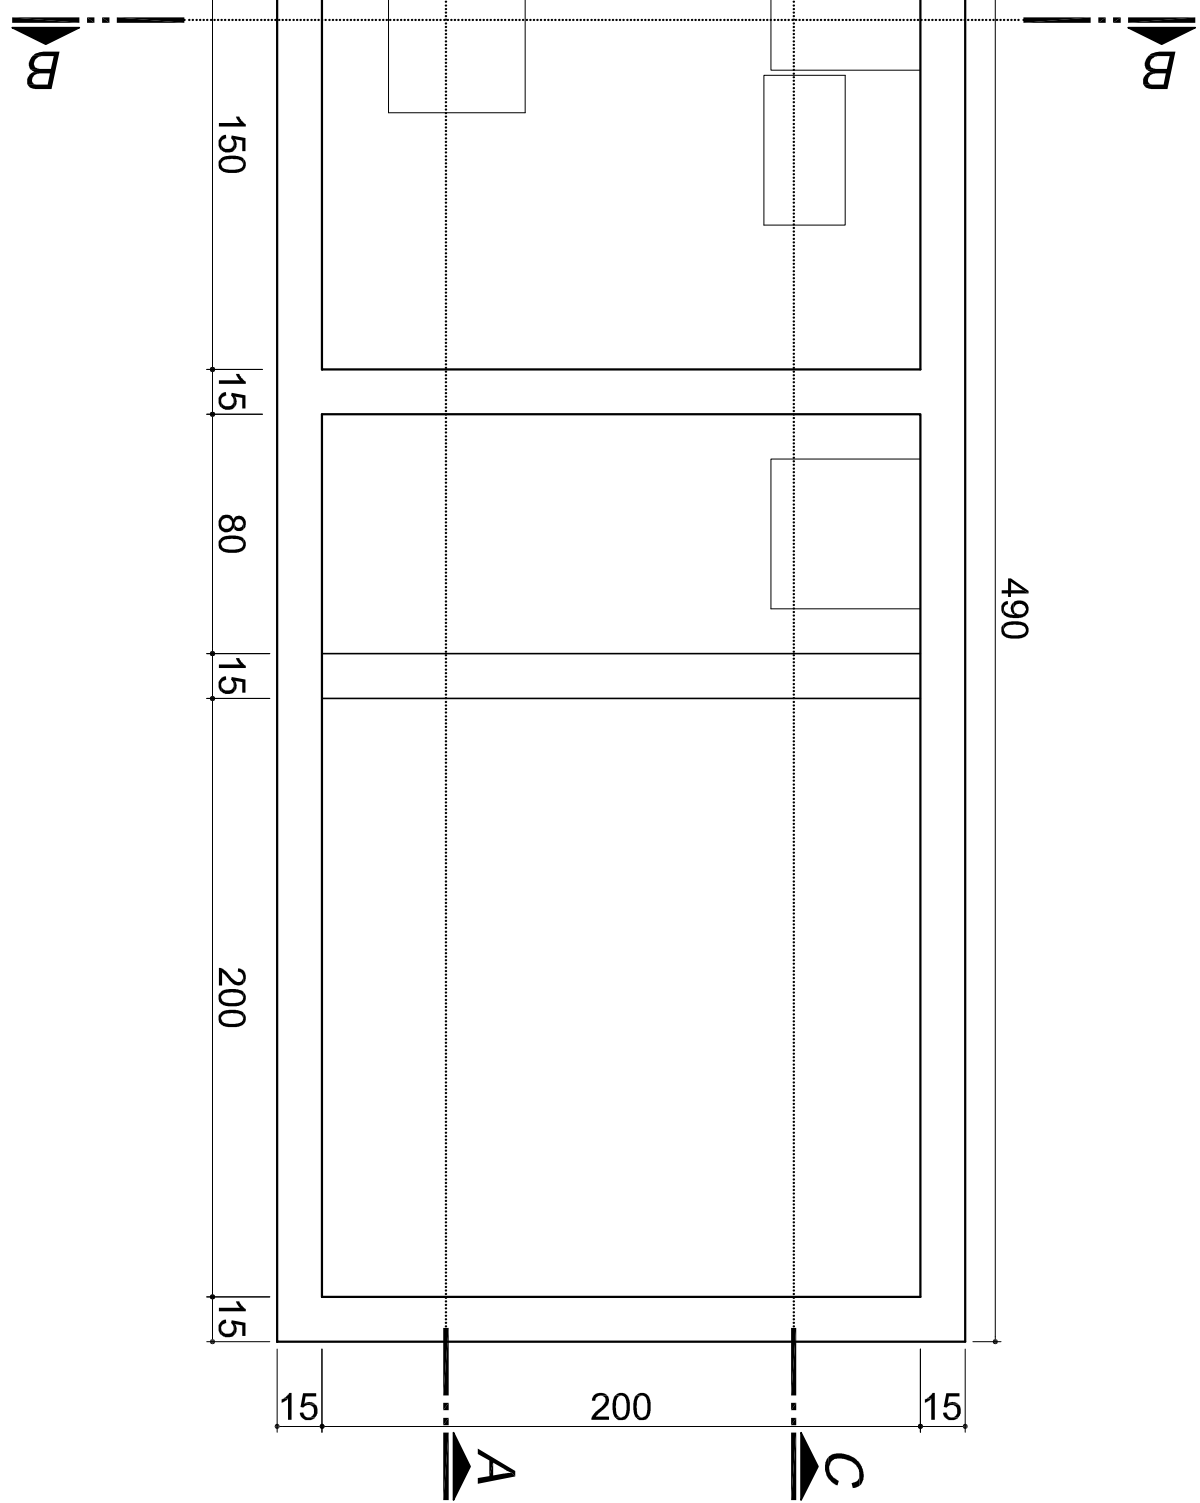
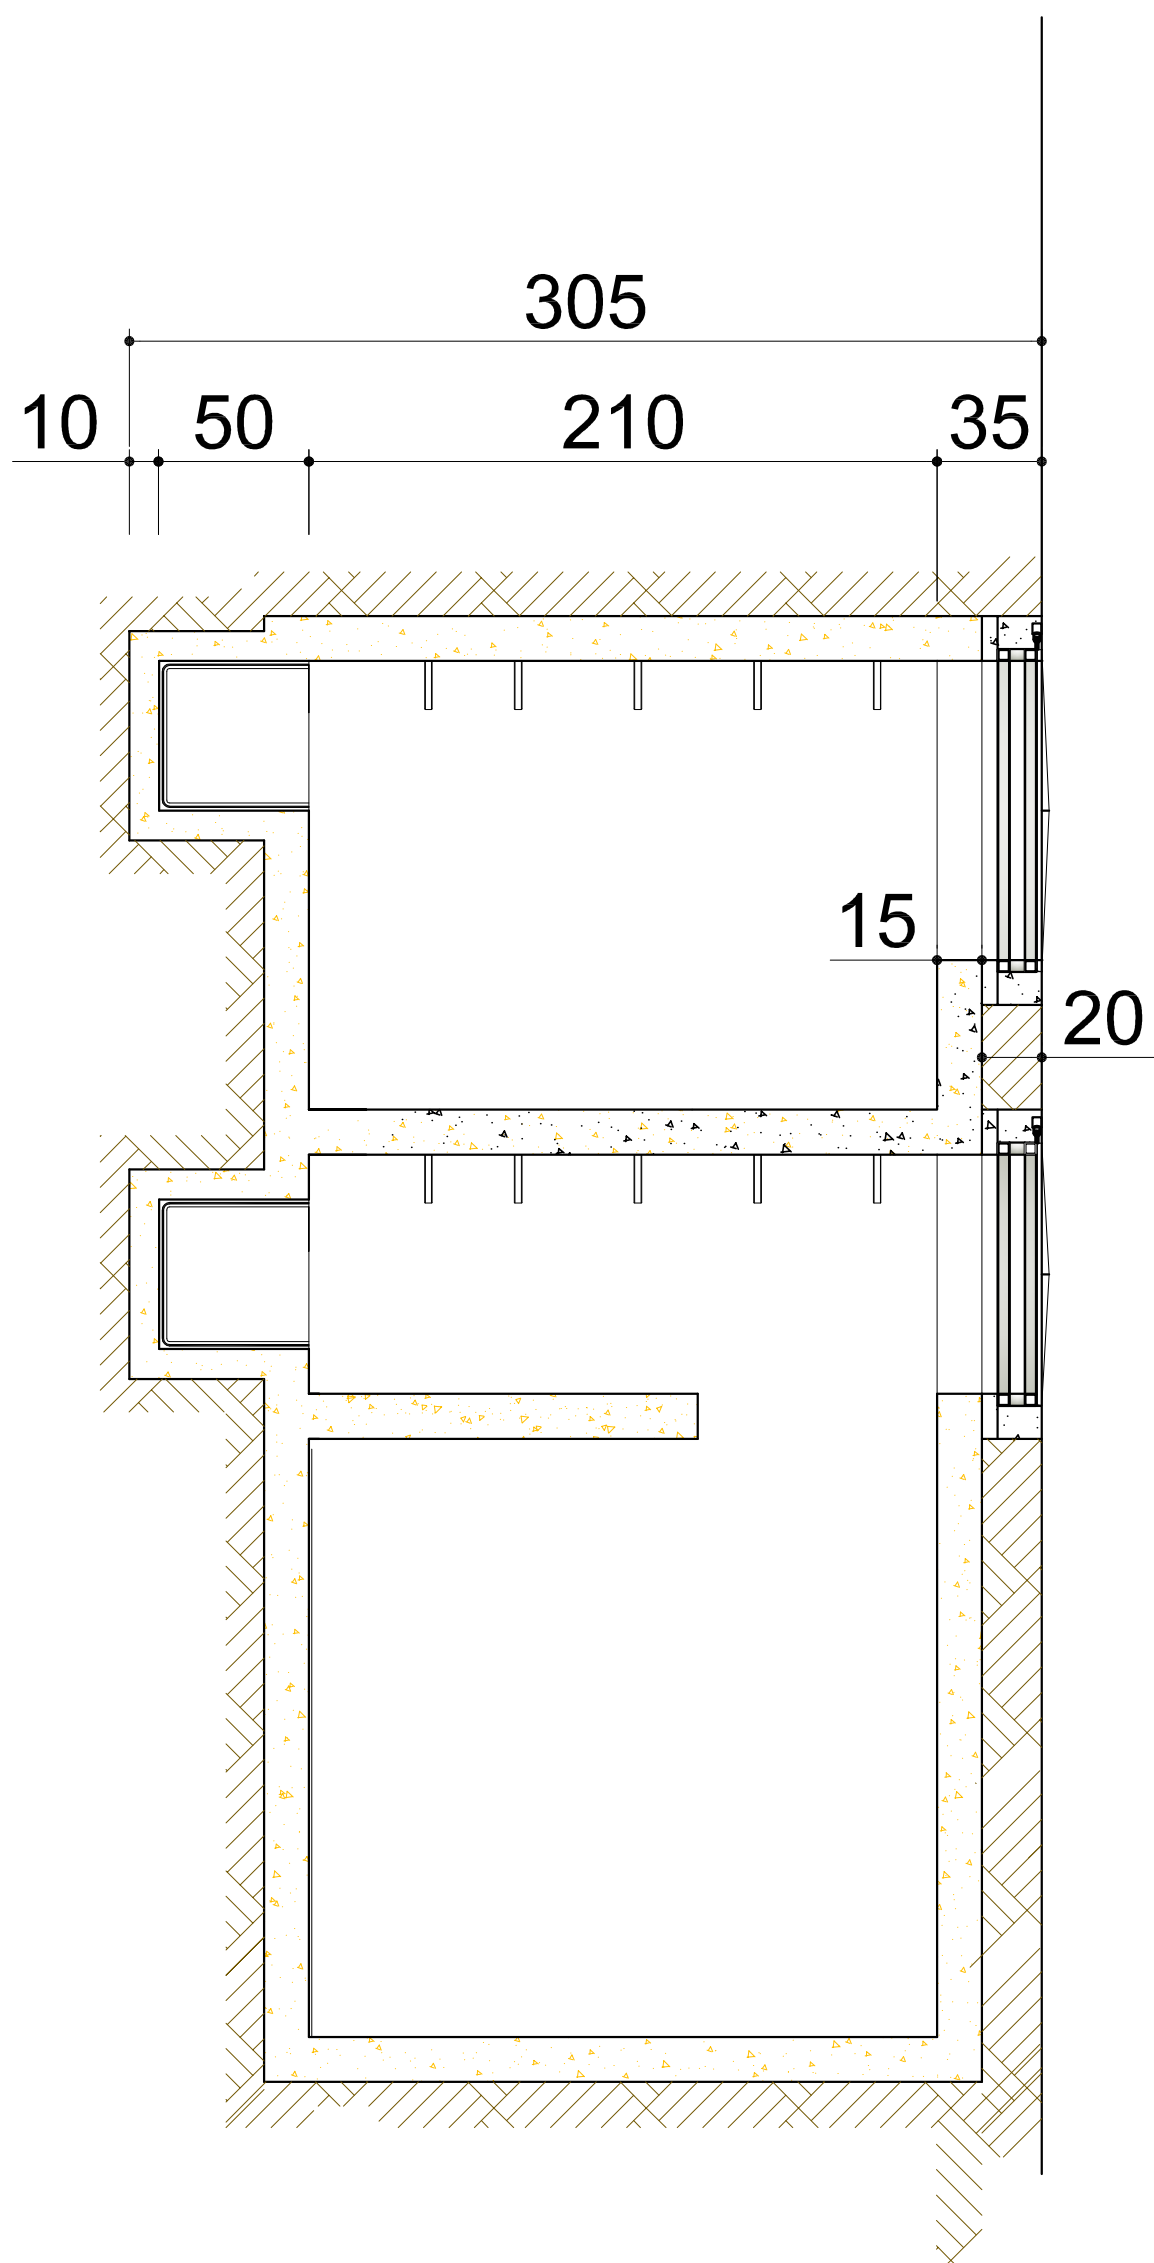
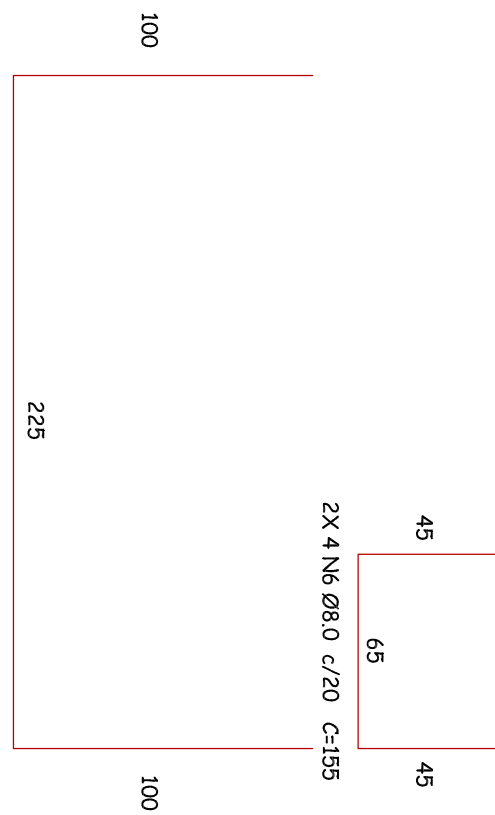
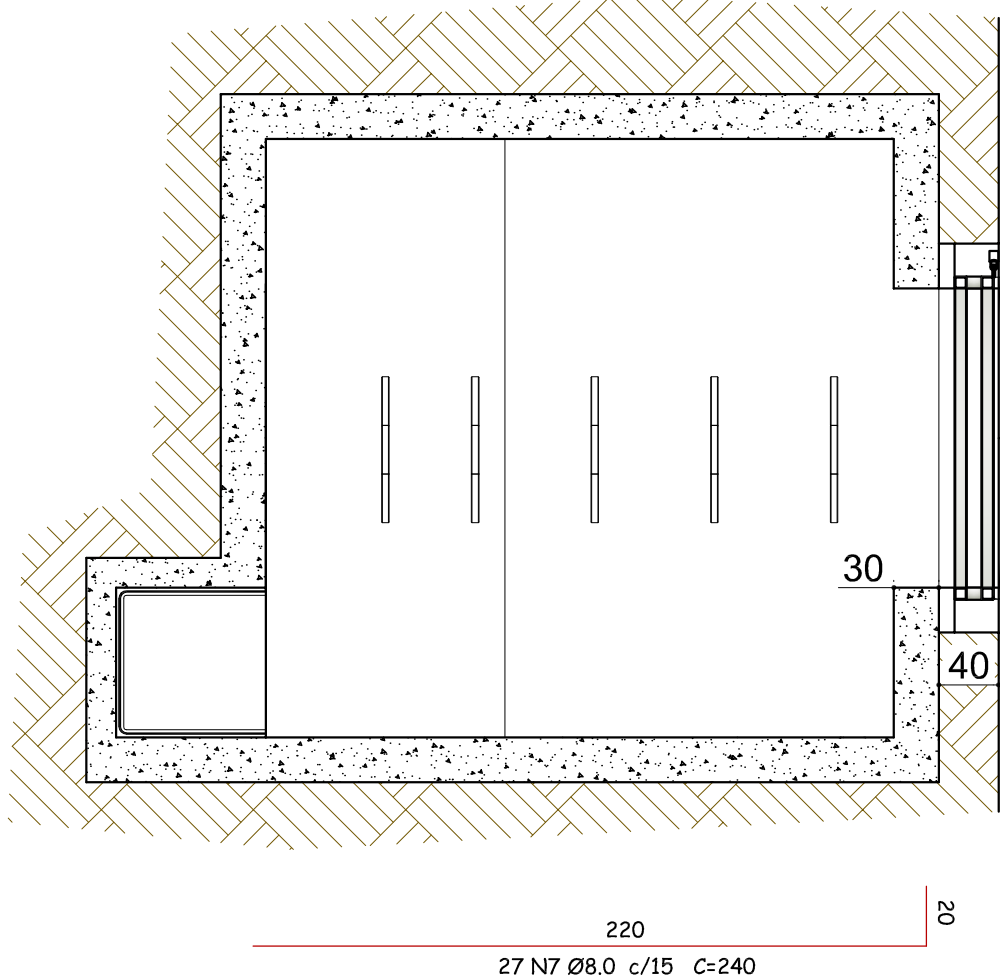
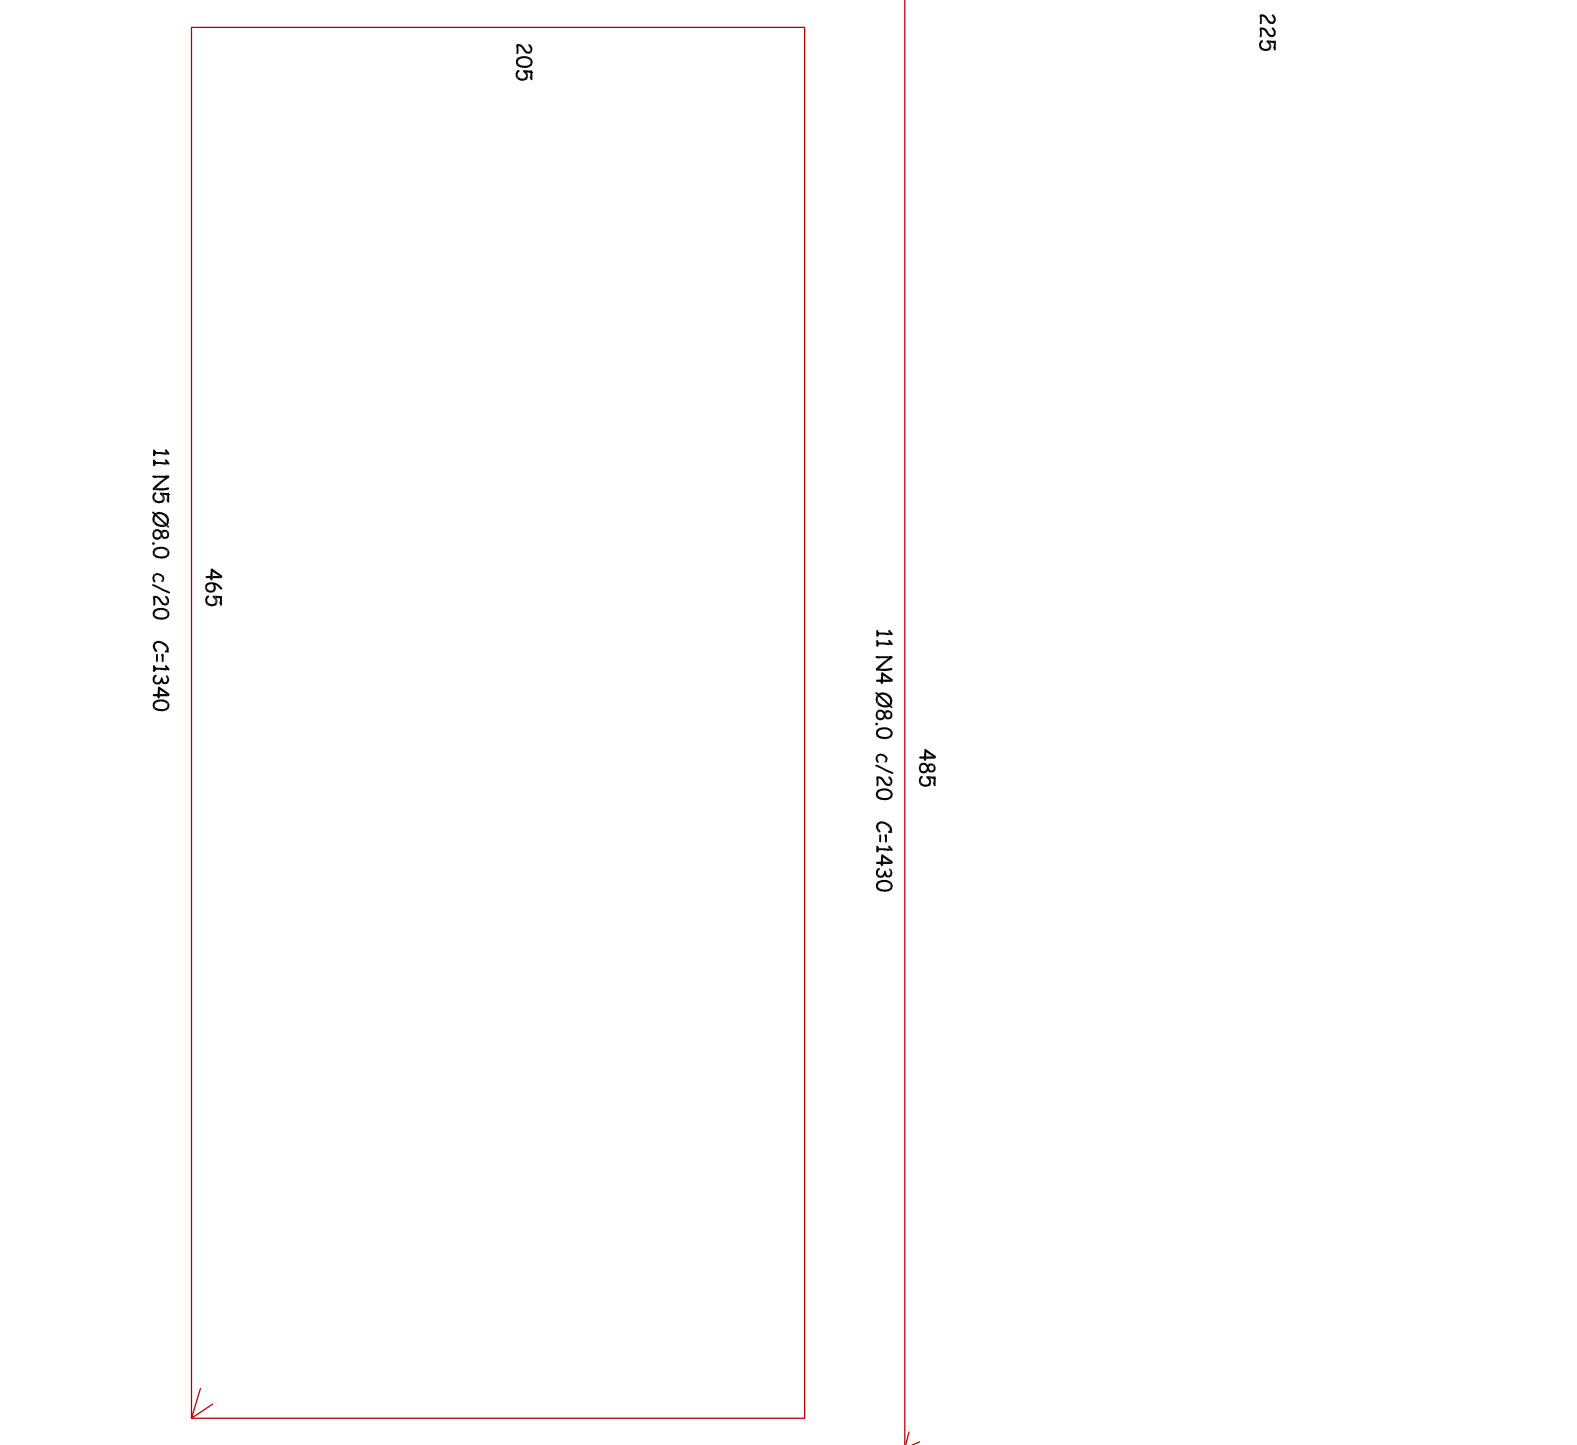
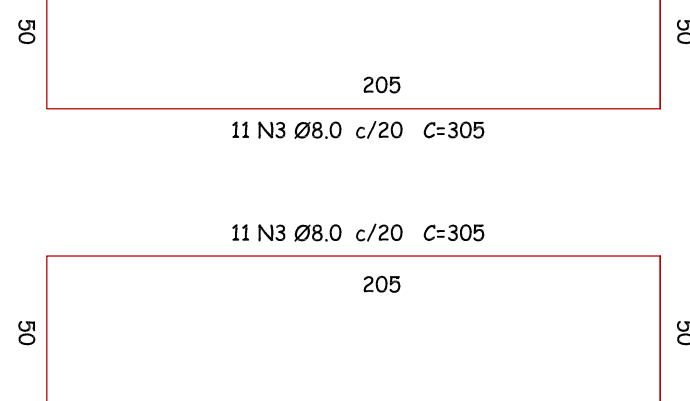


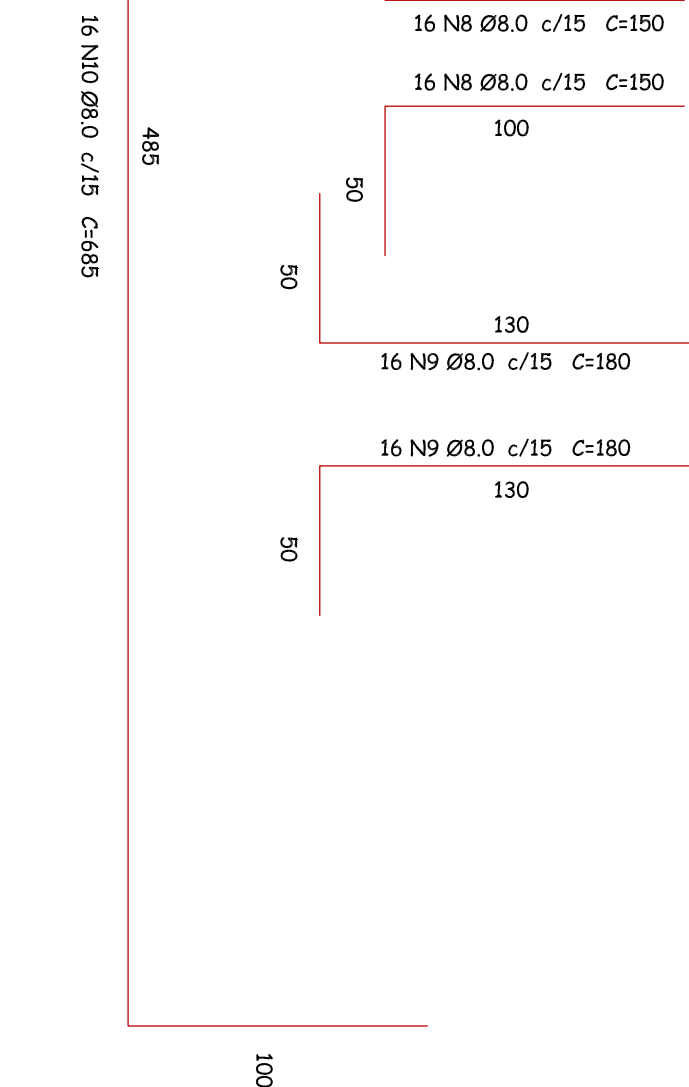

N	Ø	QUANT.	ML	ML TOTAL	PESO (kg)
N01	100	16	4,85	77,6	47,87
N02	100	32	2,25	72,00	44,42
N03	8,0	22	3,05	67,1	26,5
N04	8,0	11	14,30	157,3	62,13
N05	8,0	11	13,40	147,4	59,22
N06	8,0	16	1,95	24,8	9,79
N08	8,0	32	1,50	48	18,96
N09	8,0	32	1,80	57,6	22,75
N10	8,0	16	6,85	109,6	43,29
N11	8,0	32	4,25	136,00	53,72

RESUMO		
	ML TOTAL	PESO (kg)
CA 60	-	-
CA 50	100	92,29
CA 50	80	437,56

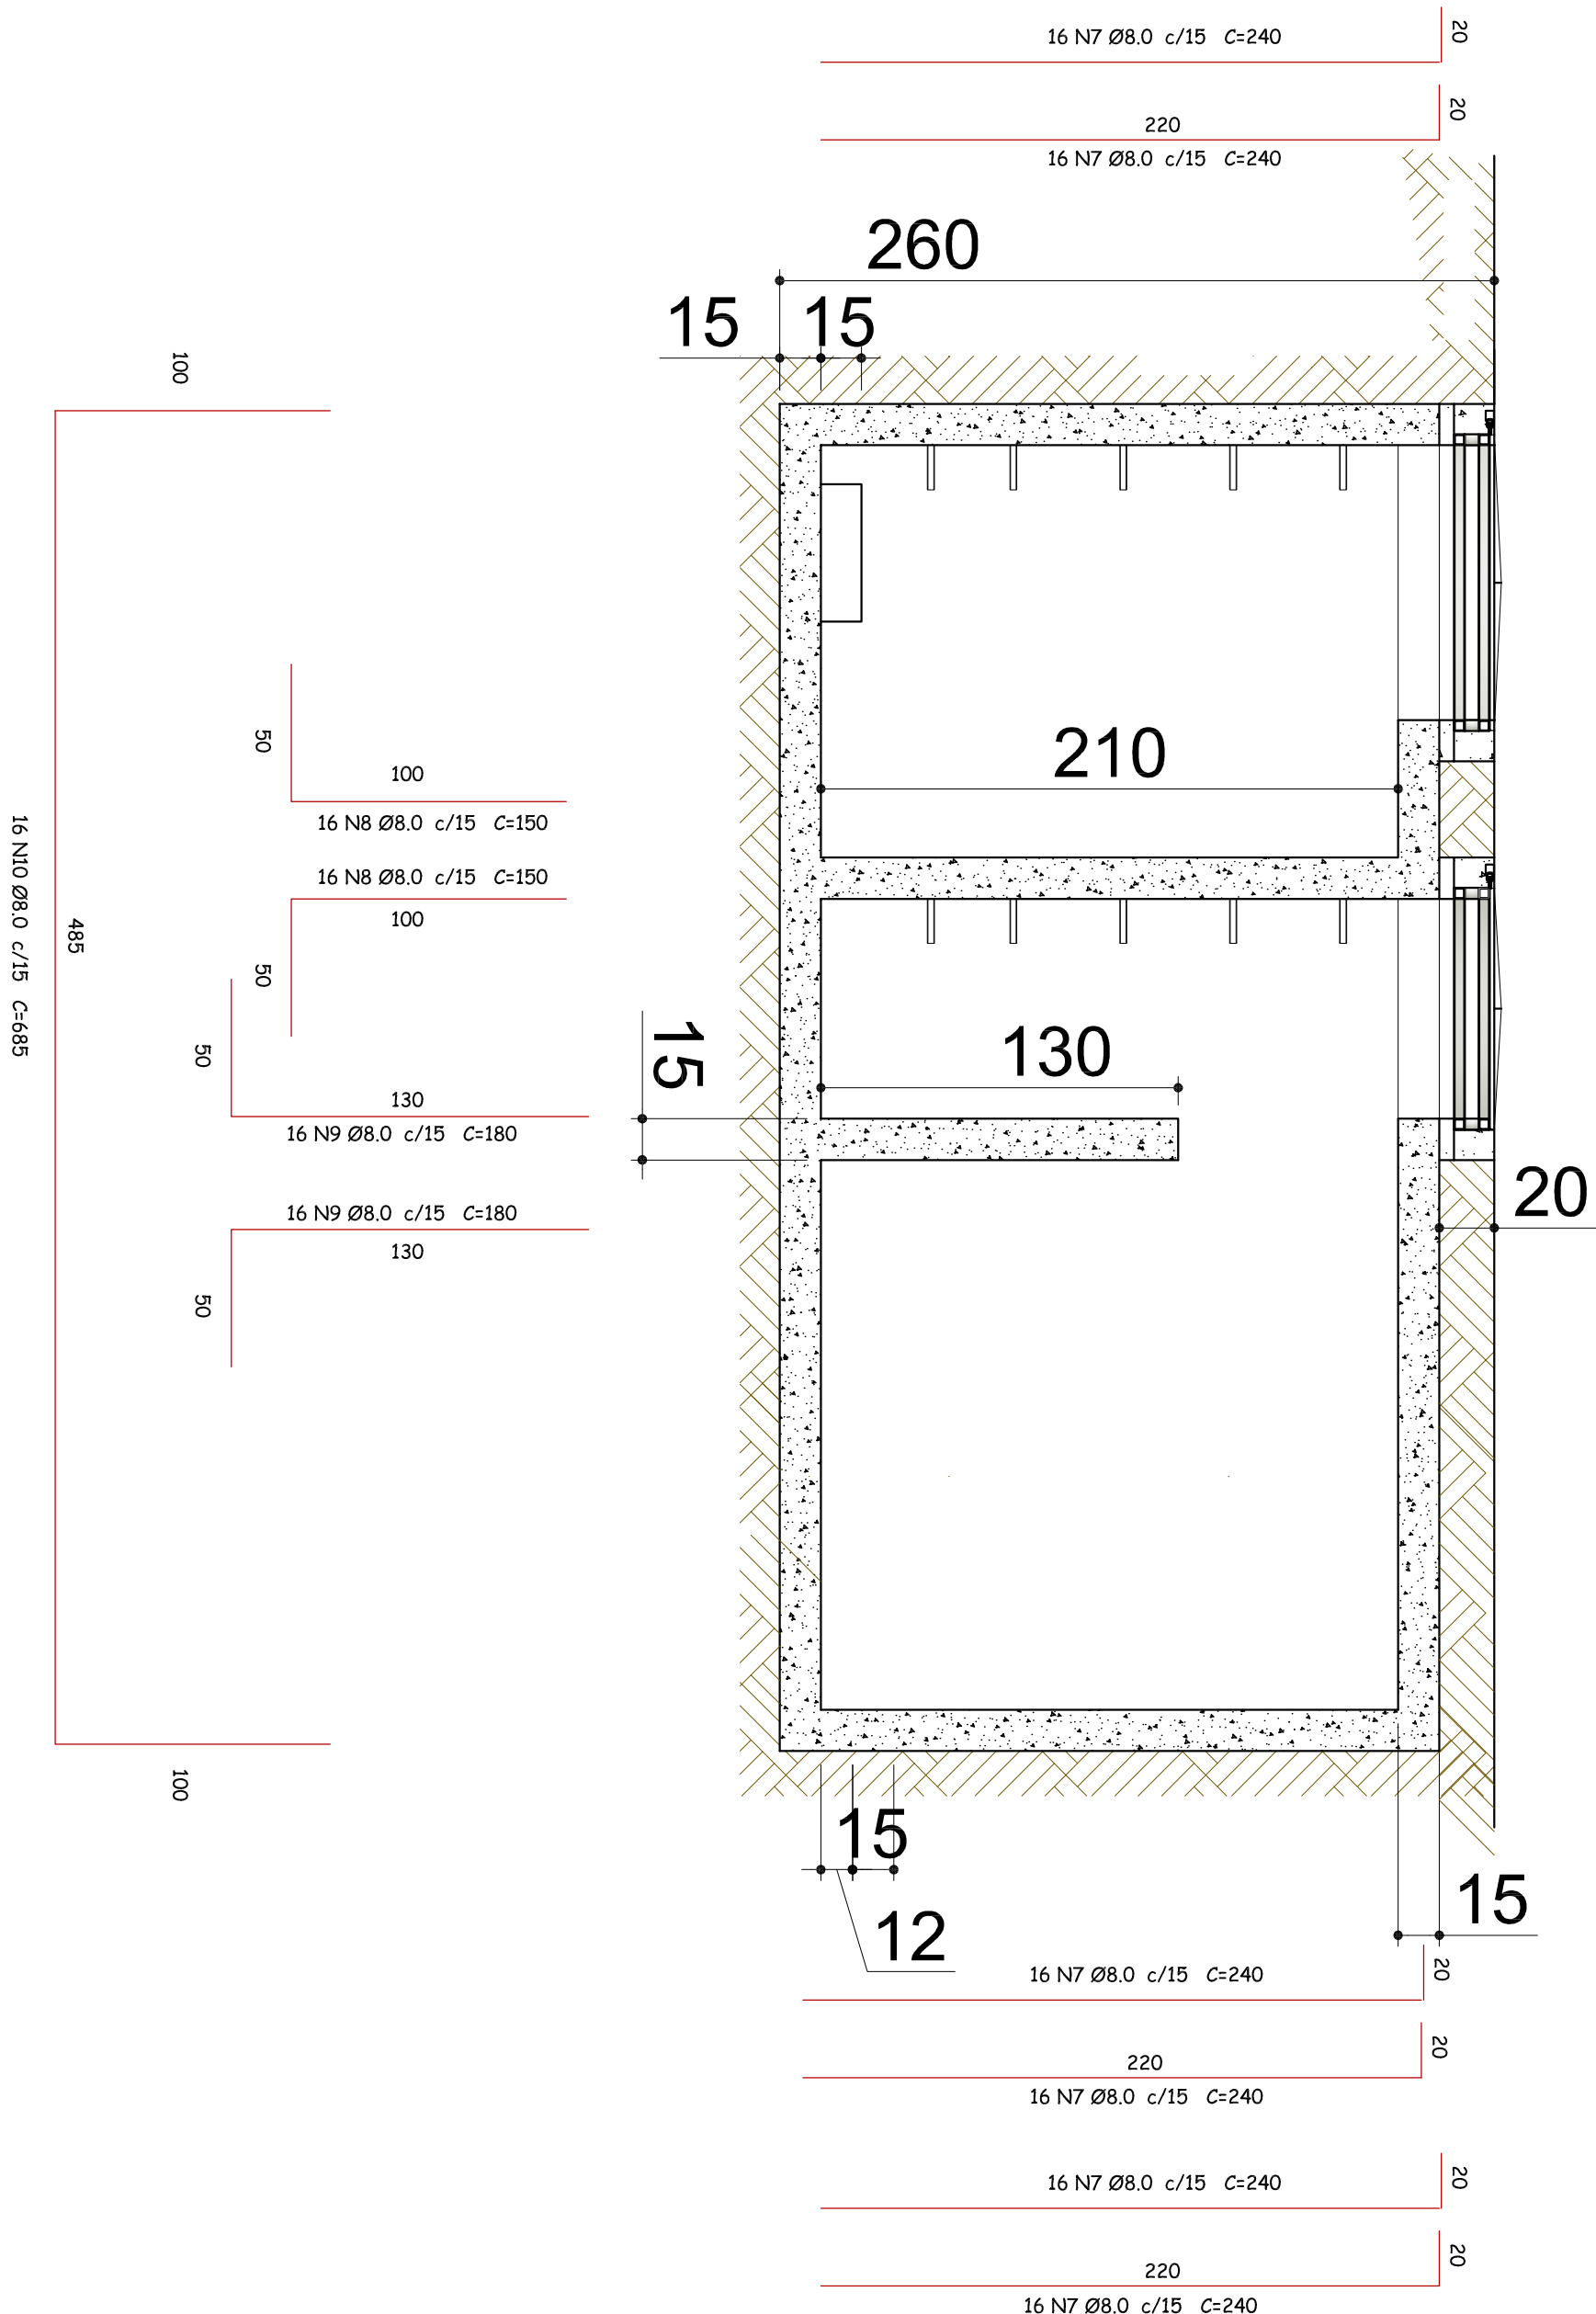

QUANTITATIVO CONCRETO E FORMA	
FORMA	CONCRETO FCK - 30 MPa
100,79 m ²	10,73 m ³



FINE CIVIL ANTONIO LEANDRO SCHMIDT CREA ES-04028/D

REPS TÉCNICO:

FINE CIVIL ANTONIO LEANDRO SCHMIDT CREA ES-04028/D

Tipo I	ANEXO I	AREA I	ESCALA
-nil-	51,09 m²	INDICADOS	

CONTENIDO I
ESTRUTURAL CASA DE MAQUINA

ASSUNTO I

